




LEGEND

-  sLiftStation
-  sManHole
-  sTreatmentPlant

sForceMain

DIAMETER



-  4" F.M.
-  6" F.M.

sGravityPipe

DIAMETER

-  8" San. Sew.
-  12" San. Sew.
-  15" San. Sew.

-  PARCELS
-  CITY_LIMITS

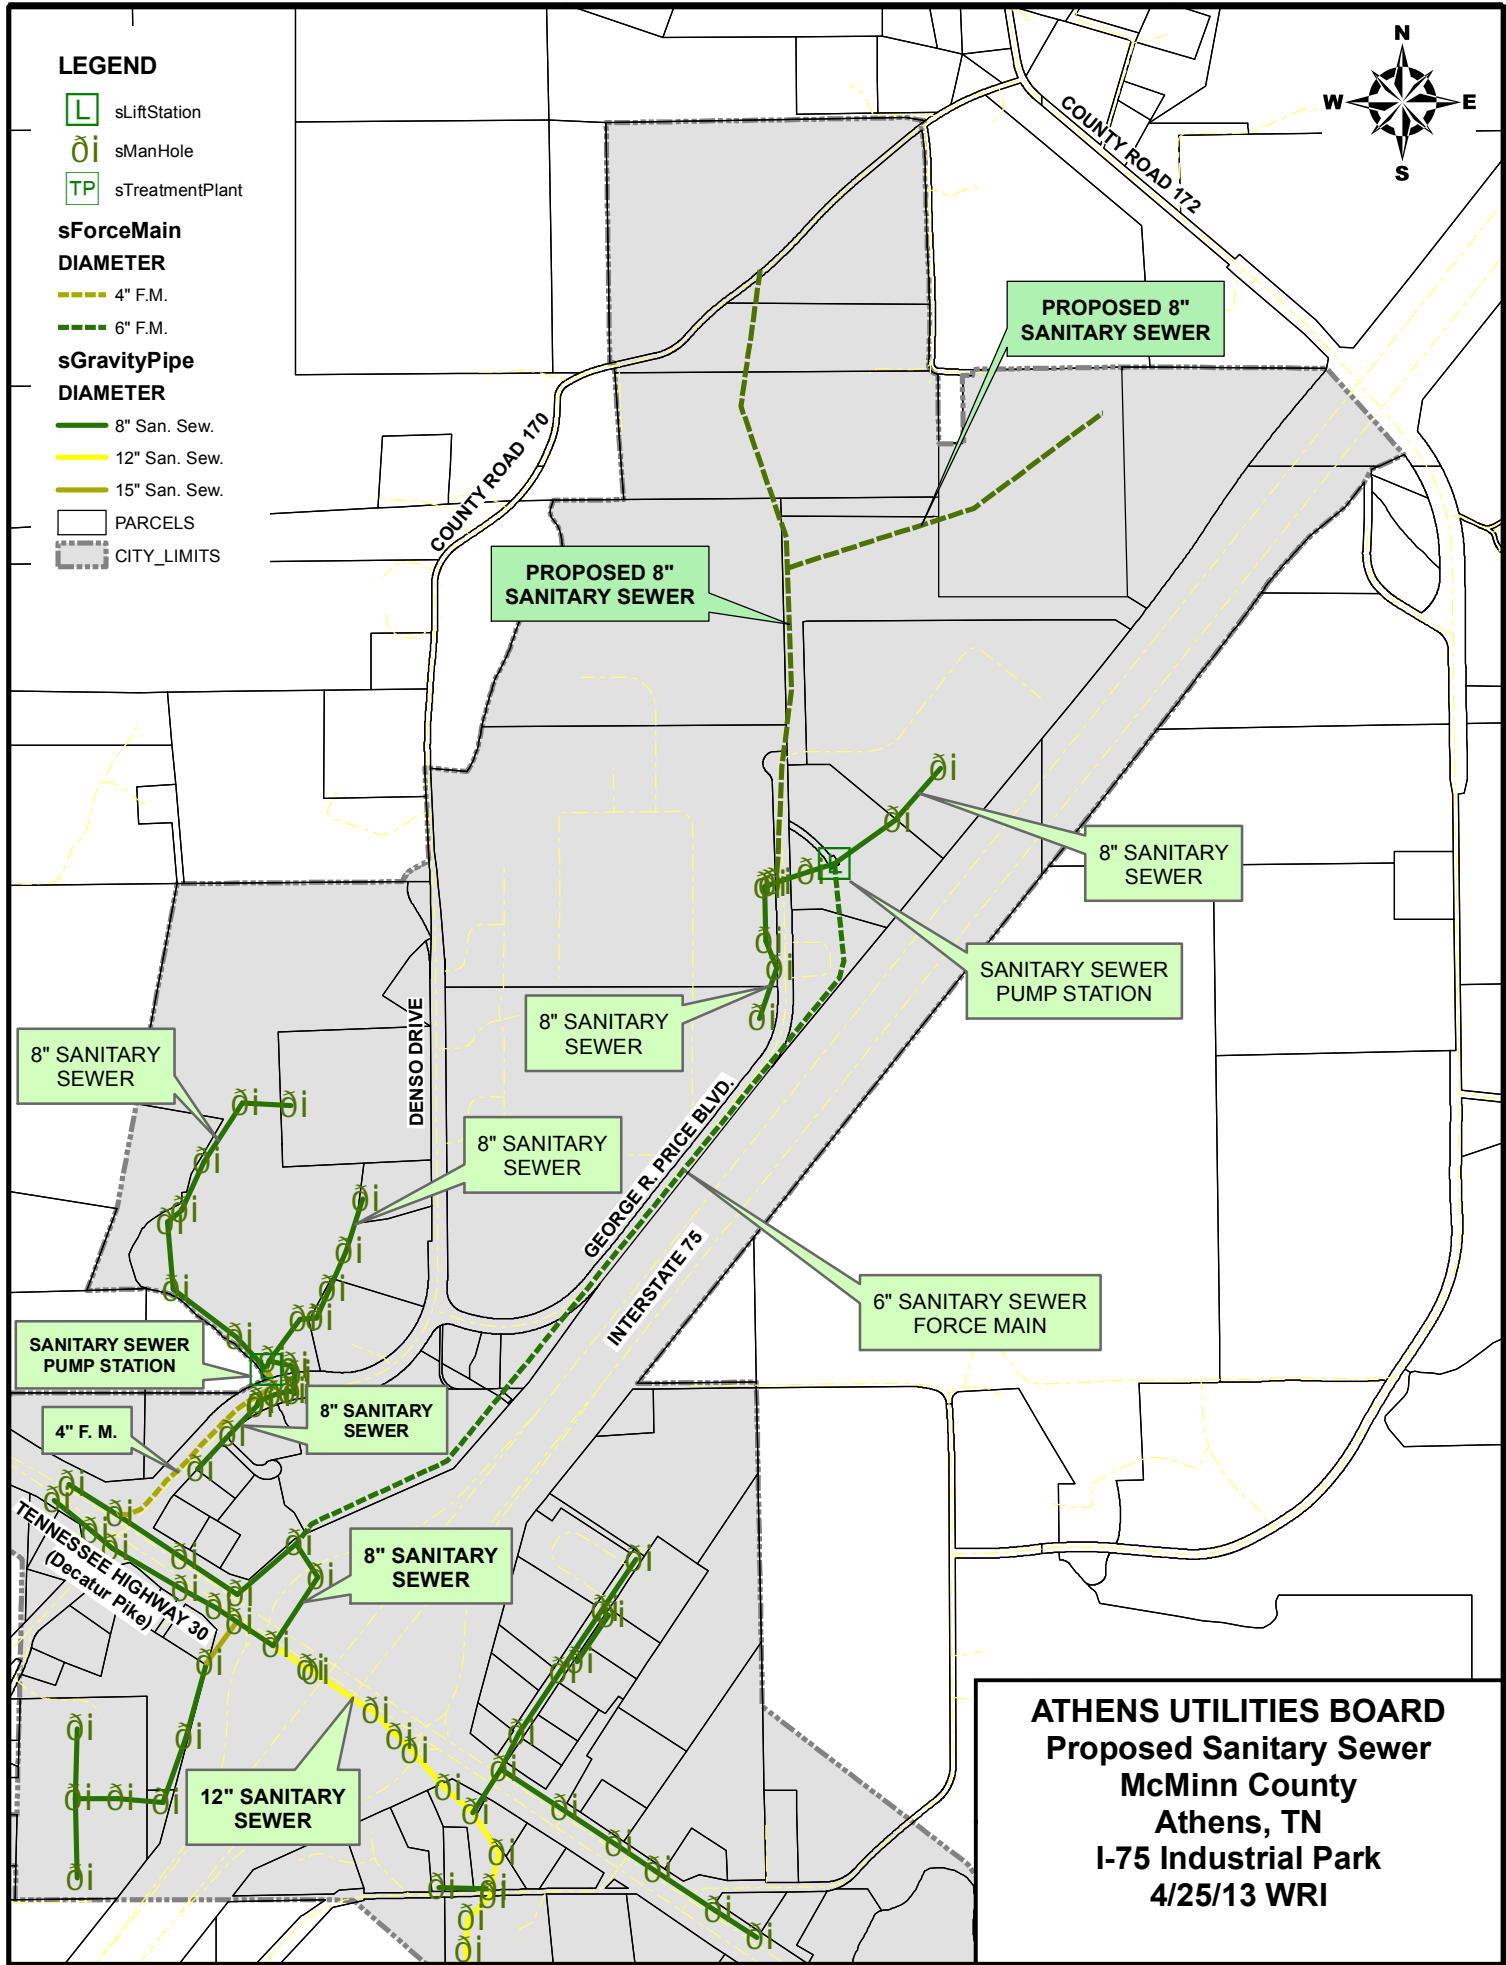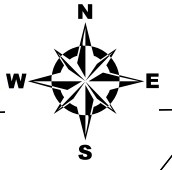

ATHENS UTILITIES BOARD
Proposed Sanitary Sewer
McMinn County
Athens, TN
I-75 Industrial Park
4/25/13 WRI